


LEFT SIDE VIEW 48' X 24' SHED STRUCTURE

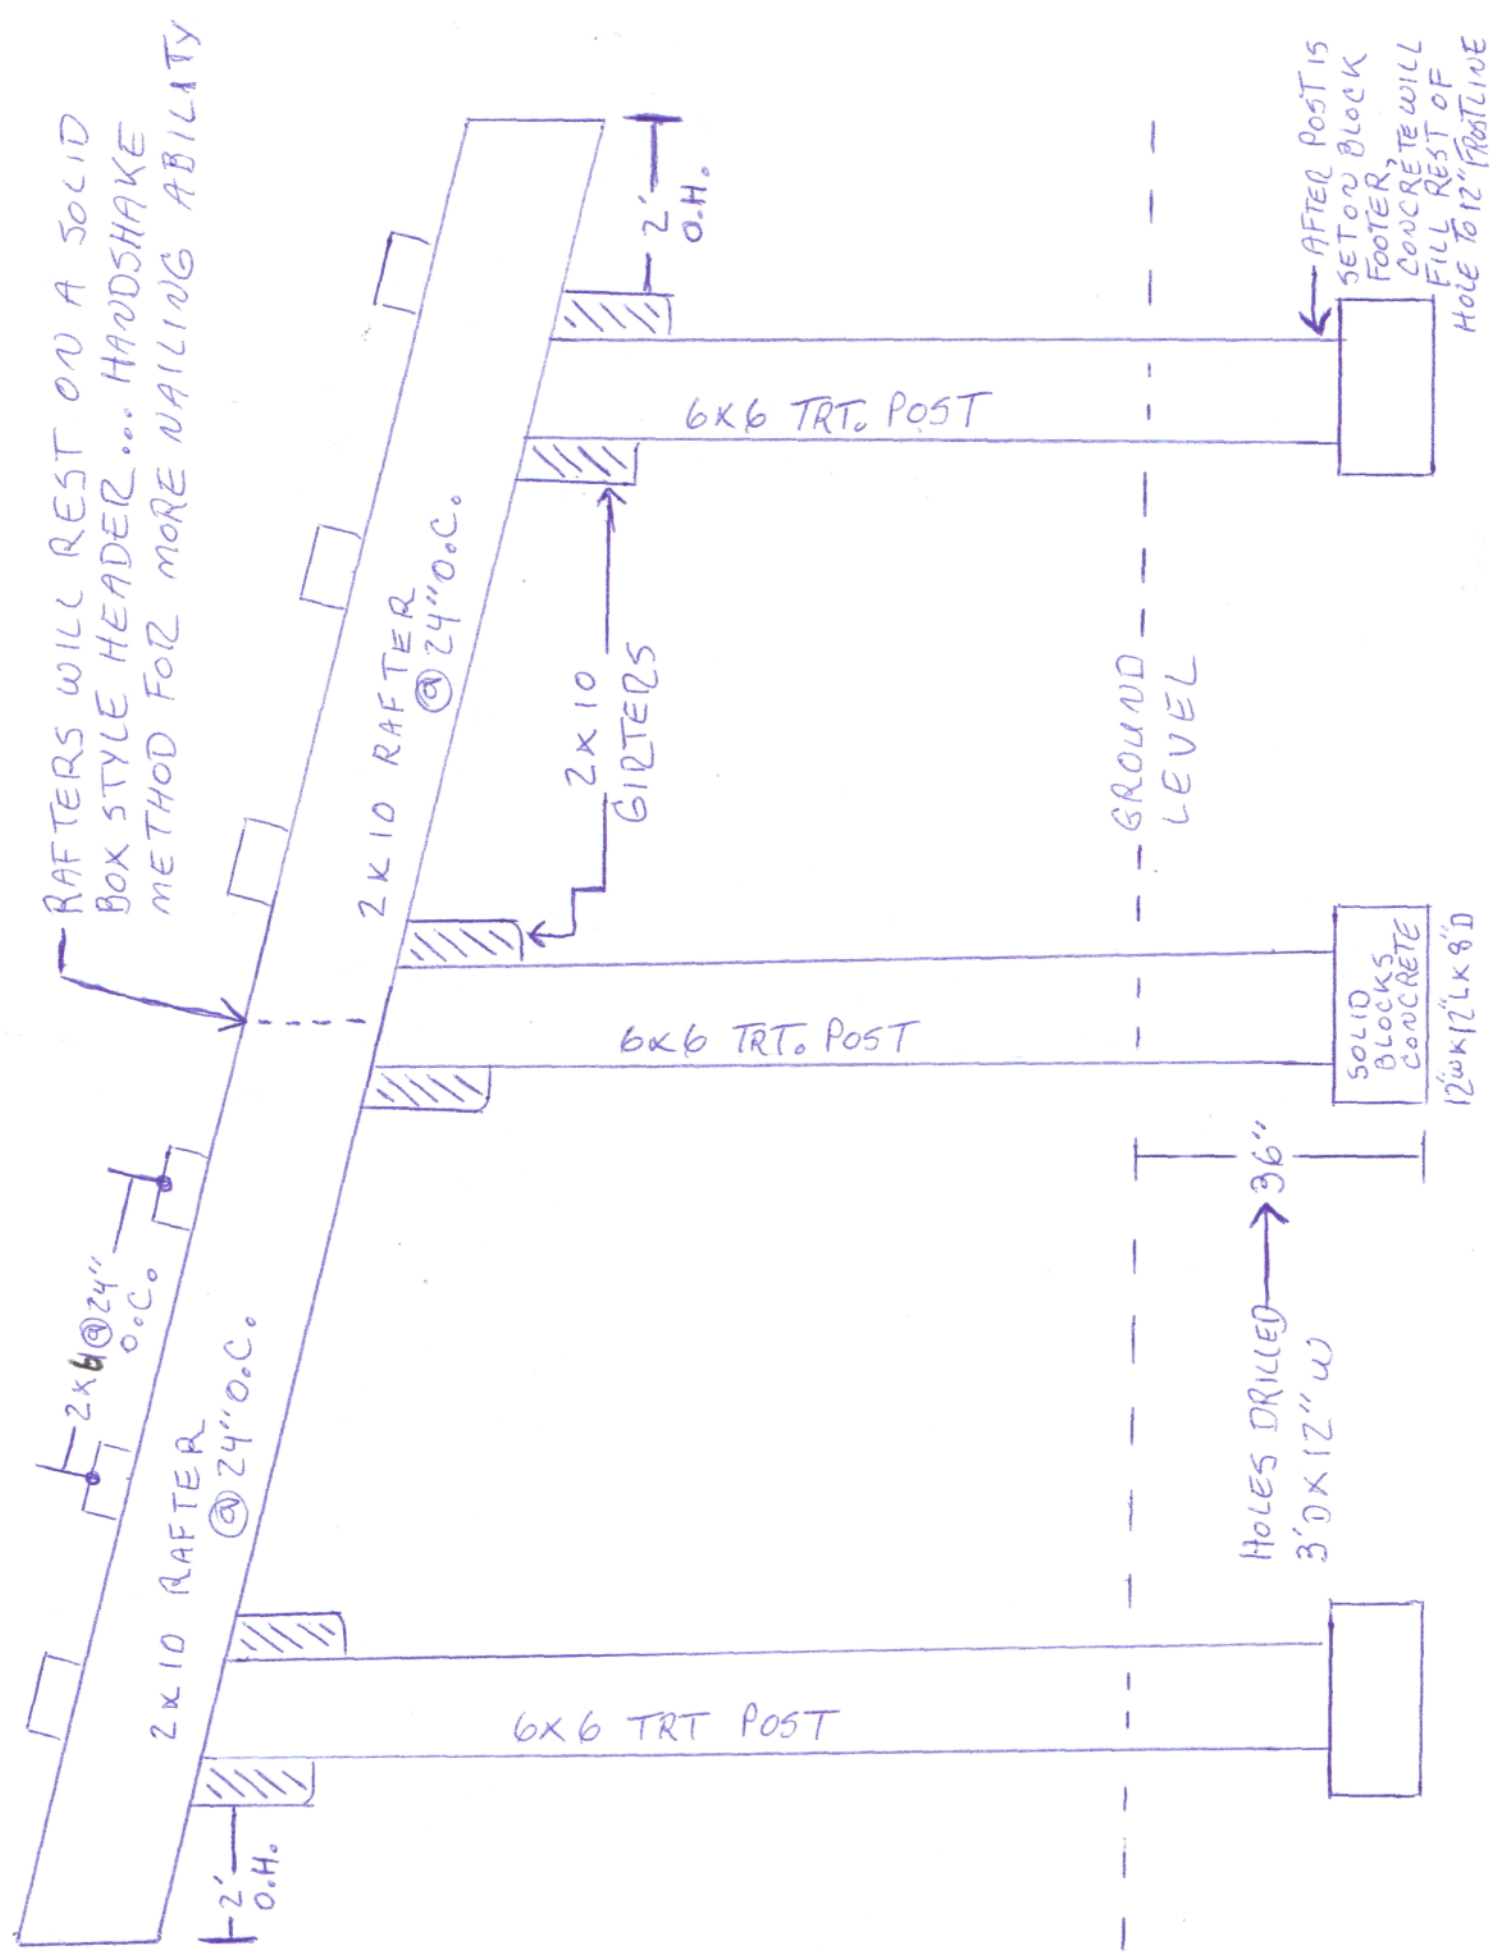

PROPOSED POST/FOOTING SCHEDULE 24' x 48' SHED STRUCTURE

