


- 48'w x 128'l x 16'h
- (1) 14'x14' porch
- (7) 30" windows
- 4/12 pitch barn roof
- (2) 14'x14' overhead doors
- (1) 5'x6' window
- 3.5/12 pitch patio roof
- (8) walk-in doors
- insulated ceiling and walls
- (2) cupolas

128'-0"

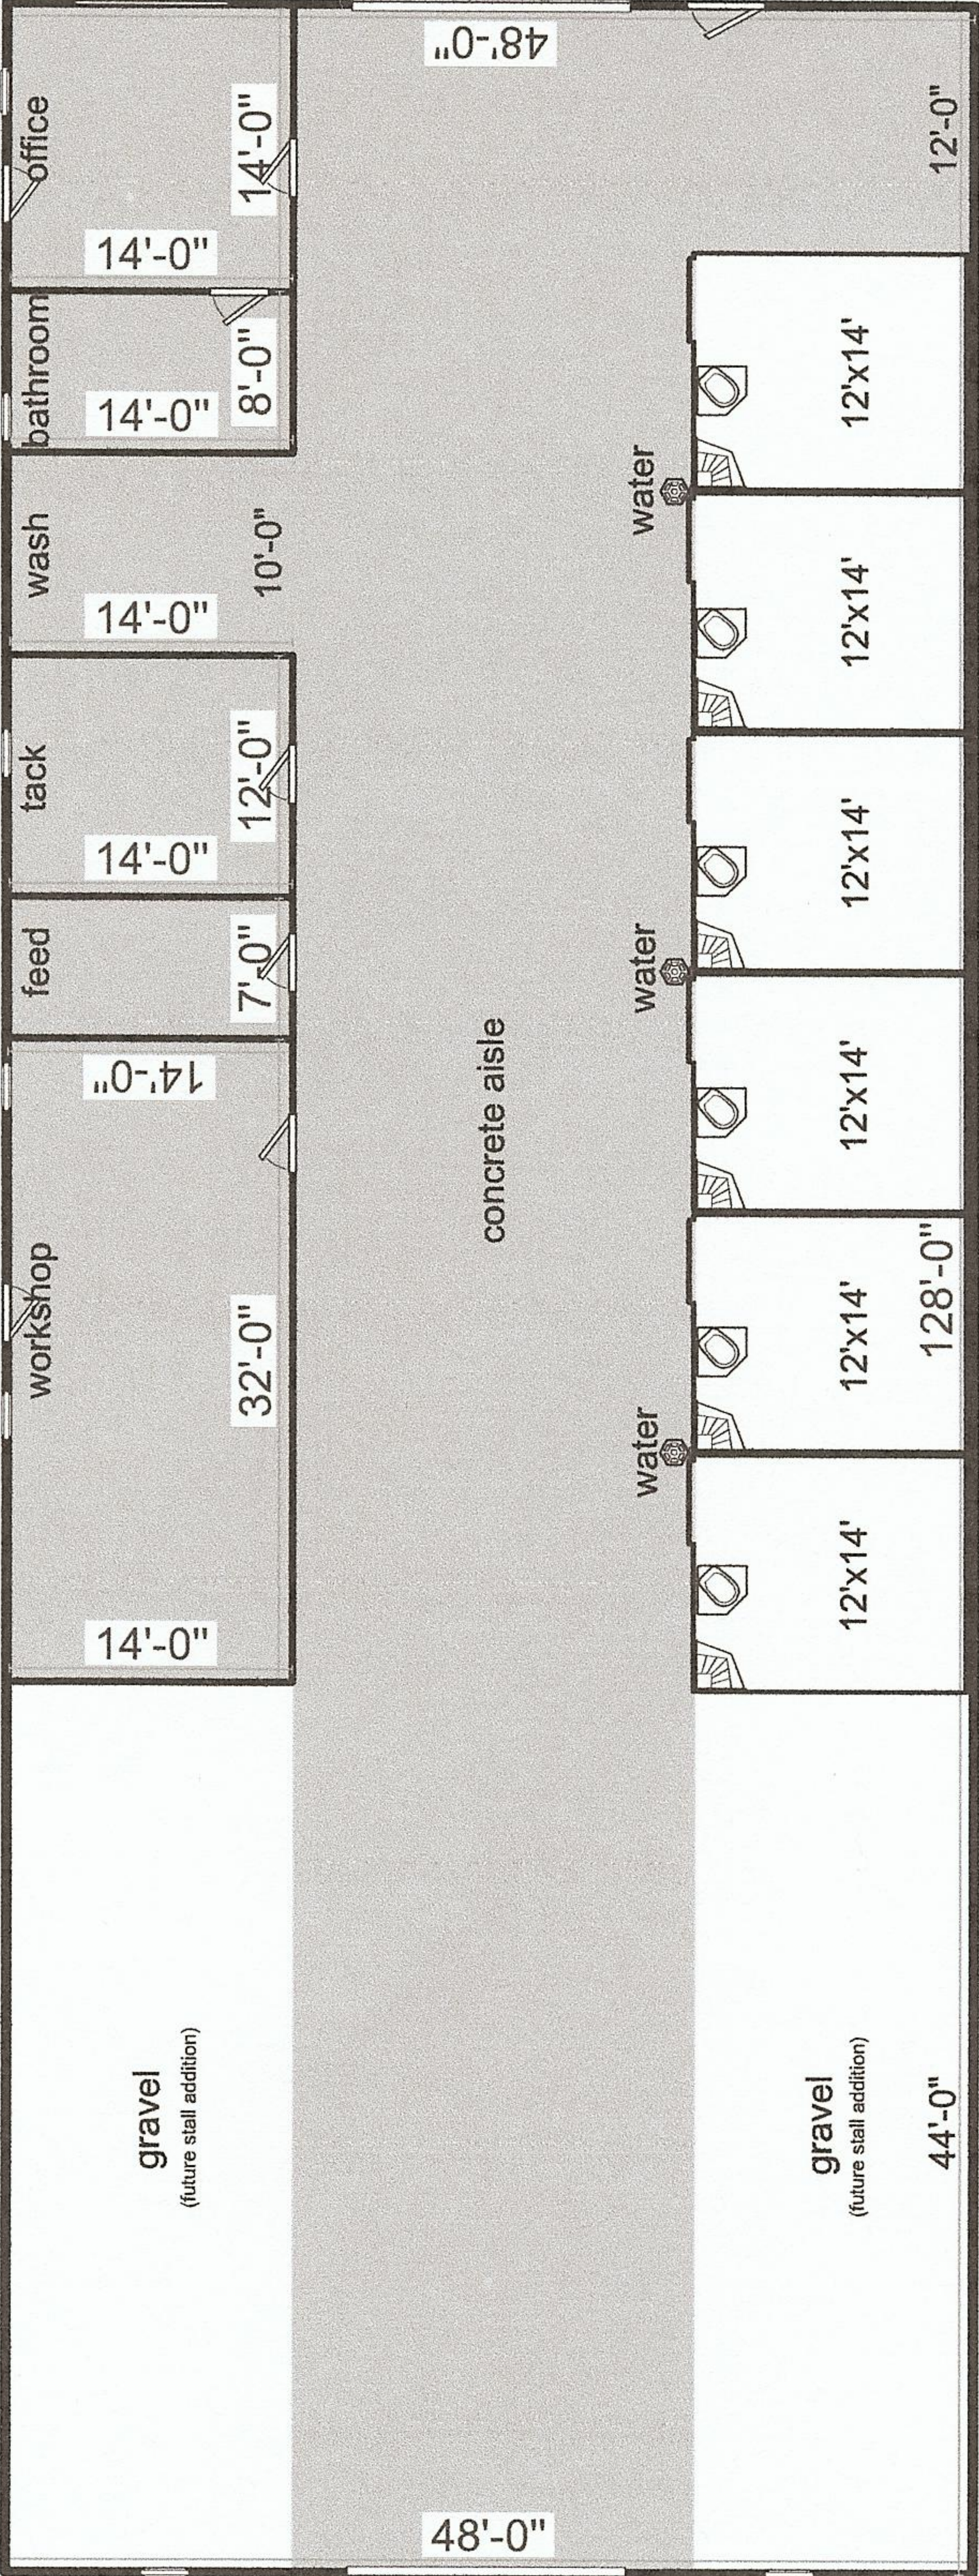



fbibuildings.com

1-800-552-2981

PLAN NAME

Dirk Johnson

PROJECT TITLE

DATE

DESIGNER NAME

joe skibinski

FIRM NAME

PRINTED ON

7/1/2010

SCALE

1/16" = 1'-0"

12" =