


Truss Spacing Per Engineer
(Shown @ 4' OC)

2"x4" Purlins 4' OC,
Roofing Material To be
29 ga. Painted Steel

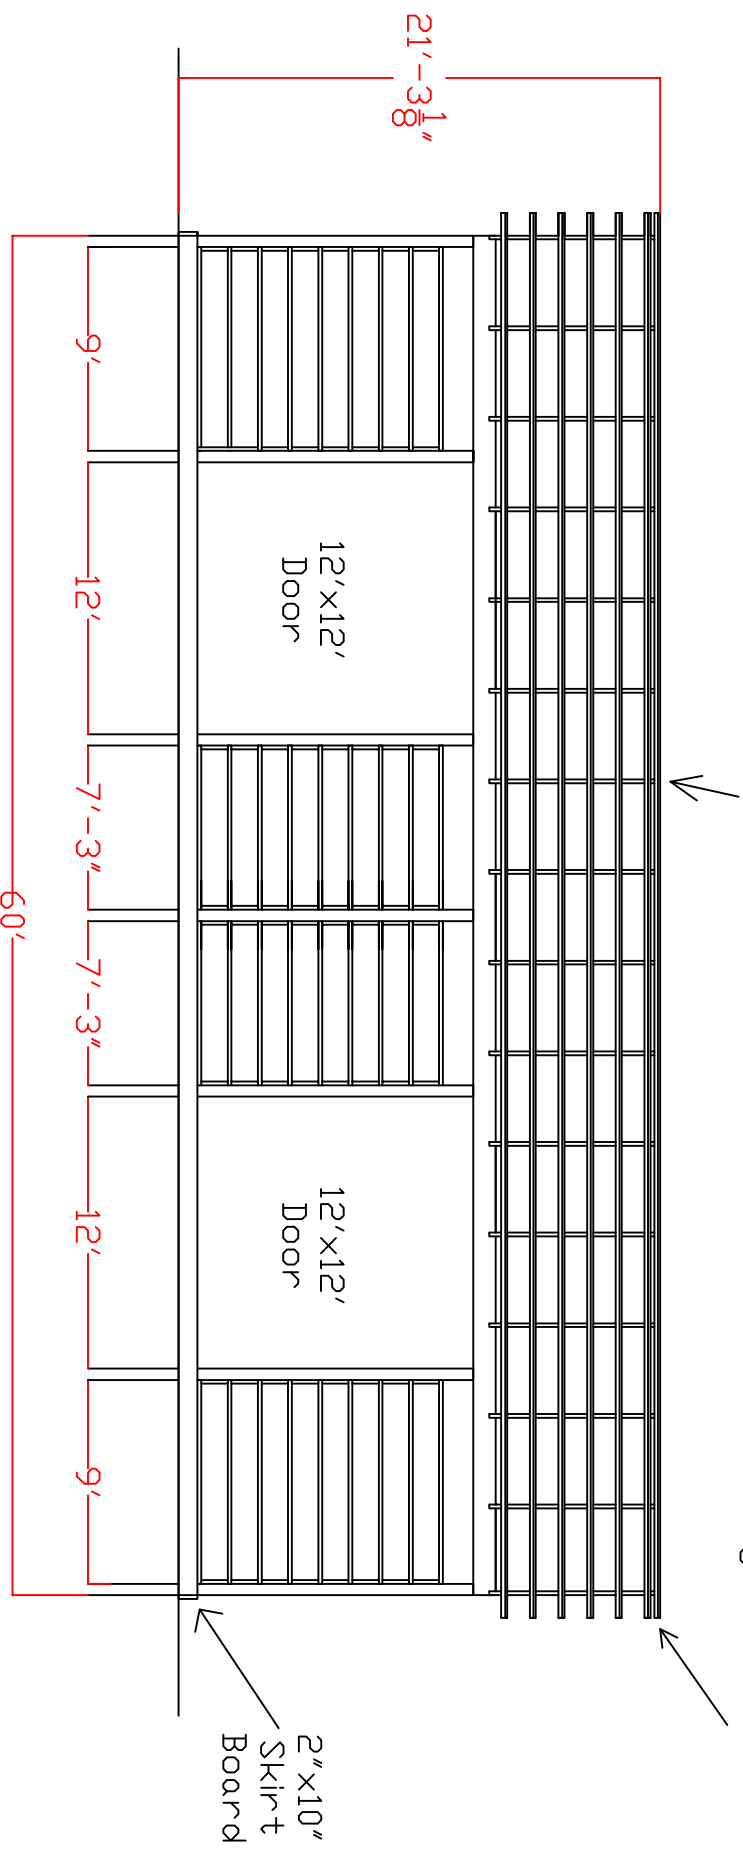

2"x10"
Skiirt
Board